

**San Joaquin Valley Air Pollution Control District
Supplemental Application Form**

General Information Dairy Permit Application

This form must be accompanied by a completed Application for Authority to Construct and Permit to Operate form

Permit to be issued to:

Location of Dairy:

County:

Assessor's Parcel Number(s):

For new and expanding dairies, please submit a copy of any county approval document for the dairy (i.e. Conditional Use Permit, Special Use Permit, Site Approval, Site Plan Review, Site Improvement Plan, Statement of Overriding Consideration, Dairy Review Letter, etc.) with this form.

For new and expanding dairies, please submit a complete process description and facility site plans drawn to scale with property line boundaries clearly marked. The site plans should illustrate all freestall barns, corrals, ponds, lagoons, silage piles/commodity barns, and other cow housing areas. The site plan should also include locations of engines and gasoline tanks, all surrounding cropland owned by the dairy, and on-site residences. Samples of the required site plans are shown on page 3.

Please list the current maximum number of cows in each housing type PRIOR to the modification.

	Flushed Freestalls	Scraped Freestalls	Vacuumed Freestalls	Flushed Corrals	Scraped Corrals	Vacuumed Corrals	Other:
Milk Cows							
Dry Cows							
Heifers (15-24 mon)							
Heifers (7 - 14 mon)							
Heifers (4 - 6 mon)							
Calves (under 3 mon)							
Mature Bulls							
Total Herd:	Breed of Cow:			Total Animal Units:			

Please list the maximum number of cows in each housing type AFTER the modification.

	Flushed Freestalls	Scraped Freestalls	Vacuumed Freestalls	Flushed Corrals	Scraped Corrals	Vacuumed Corrals	Other:
Milk Cows							
Dry Cows							
Heifers (15-24 mon)							
Heifers (7 - 14 mon)							
Heifers (4 - 6 mon)							
Calves (under 3 mon)							
Mature Bulls							
Total Herd:	Breed of Cow:			Total Animal Units:			

Feeding

How frequently is uneaten feed removed from feed lanes in freestalls and corrals? _____

Feed Storage

What methods are used to store feed? (check all that apply)

- Commodity Barns Uncovered Silage Piles Covered Silage Piles
 Other _____

Conservation Management Practices (CMP) – District Rule 4550

Has a CMP Plan been approved or submitted for your dairy and cropland? Yes No

If a CMP Plan has not yet been submitted, please submit the application forms. CMP Plan application forms can be found at the District's ag website: http://www.valleyair.org/General_Info/AGLoader.htm

Confined Animal Facility (CAF) – District Rule 4570

Has a Rule 4570 application been submitted for your dairy? Yes No

If an application has not yet been submitted, please submit the application forms. Rule 4570 application forms can be found at the District's ag website: http://www.valleyair.org/General_Info/AGLoader.htm

California Environmental Quality Act (CEQA) (Please fill out only for new and expanding dairies)

Has any other government agency approved the project (city, county, water board, etc)? Yes No

If yes, please list agencies and date of approval: _____

Has a site-specific environmental document been prepared for the proposed project to satisfy the requirements of CEQA? Yes No

If yes, please attach a copy of the Notice of Determination or the Notice of Exemption.

Please state the type of environmental document prepared for CEQA.

- Negative Declaration Mitigated Negative Declaration Environmental Impact Report (EIR)
 Other: _____ No CEQA Document Prepared

If applicable, please provide the State Clearinghouse (SCH) Number for the environmental document prepared.

State Clearing House (SCH) Number: _____

Has the Lead Agency adopted a statement of overriding considerations for this project? Yes No

If yes, please give the resolution number and date of adoption. Also provide a copy of the statement.

Resolution Number: _____ Date of Adoption: _____


Other Equipment

Check here if this section does not apply

Note: If your farm is installing any of the following equipment, please fill out the appropriate supplemental form(s).


- Grain Storage Silos IC Engines Gasoline Tanks Other _____

Sample A: Detailed Project Site Plan

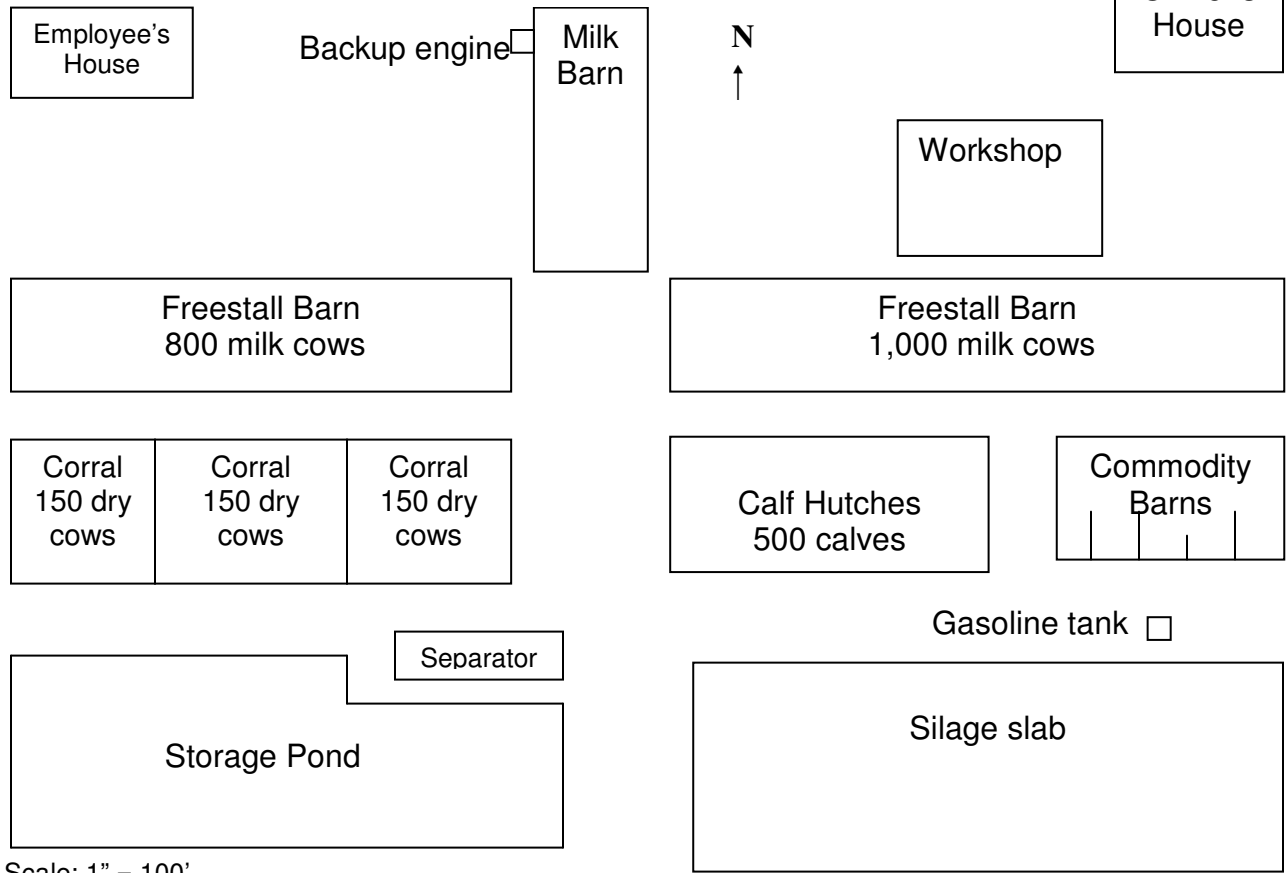

Scale: 1" = 100'

Sample B: Property Boundary and Vicinity Plan

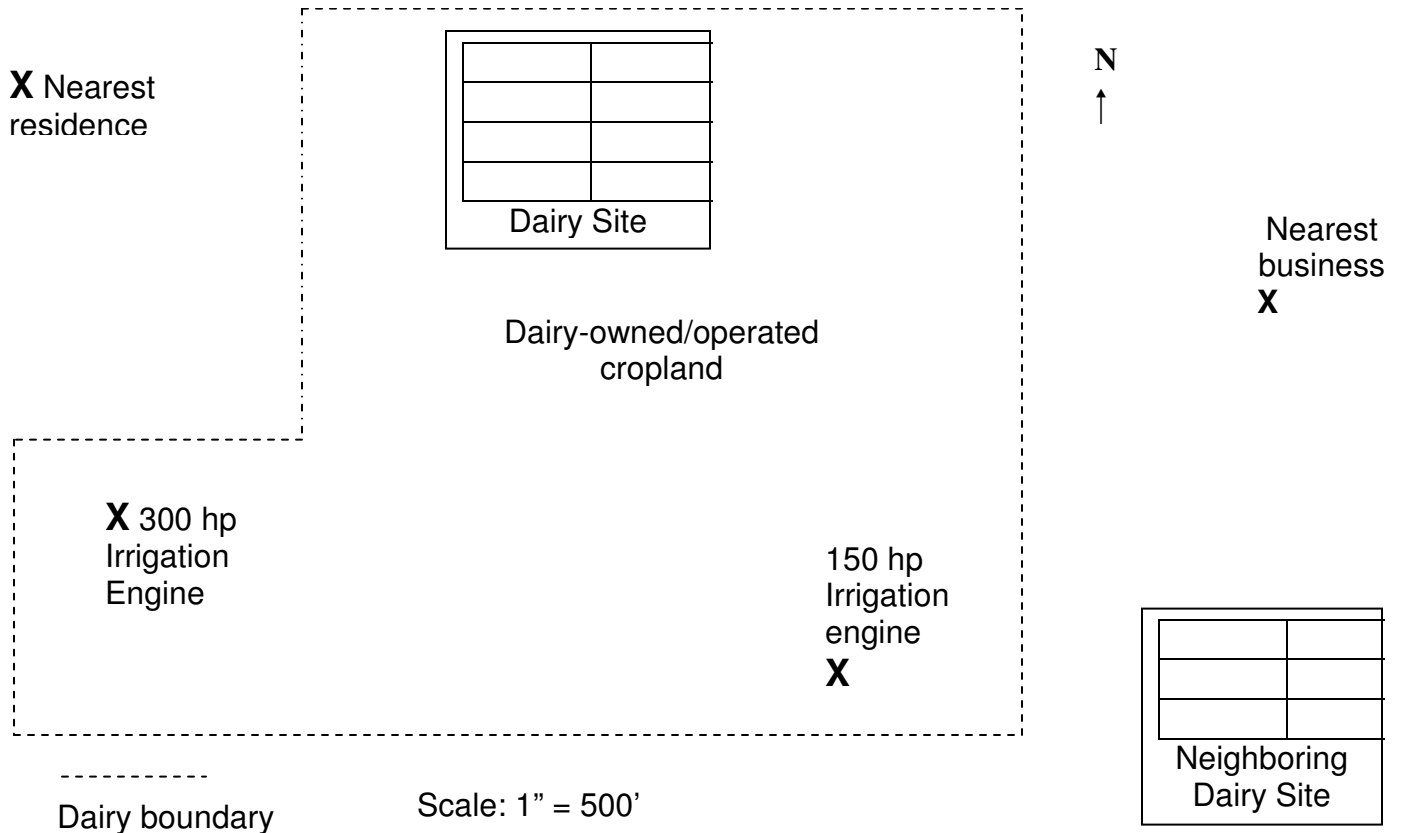

Scale: 1" = 500'